






Front Elevation
Scale: 1/4" = 10"

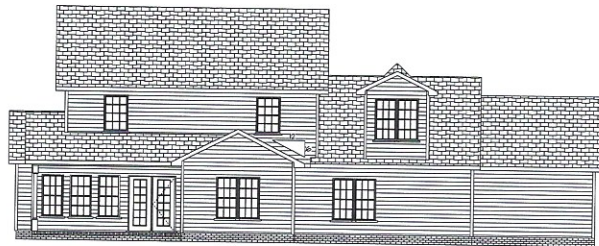

Rear Elevation
Scale: 3/16" = 10"

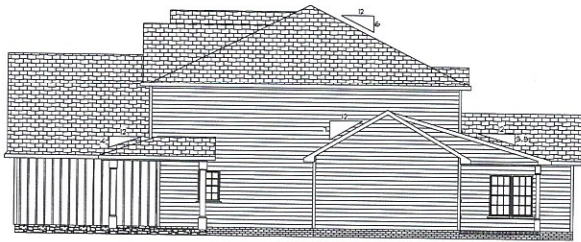

Right Elevation
Scale: 1/8" = 10"

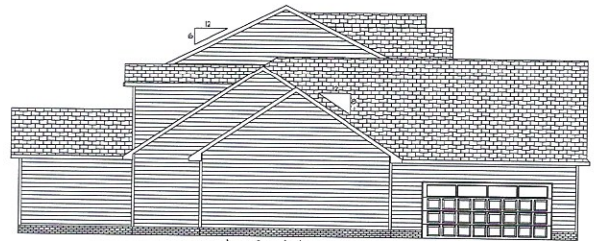


Left Elevation
Scale: 1/8" = 10"

DATE: 10/2/08
DRAWN BY:
REVISION:
DESIGNER:


SCALE: 1/4"
DRAWN BY:
APPROVED:

Lot# 2 Lake Shannon

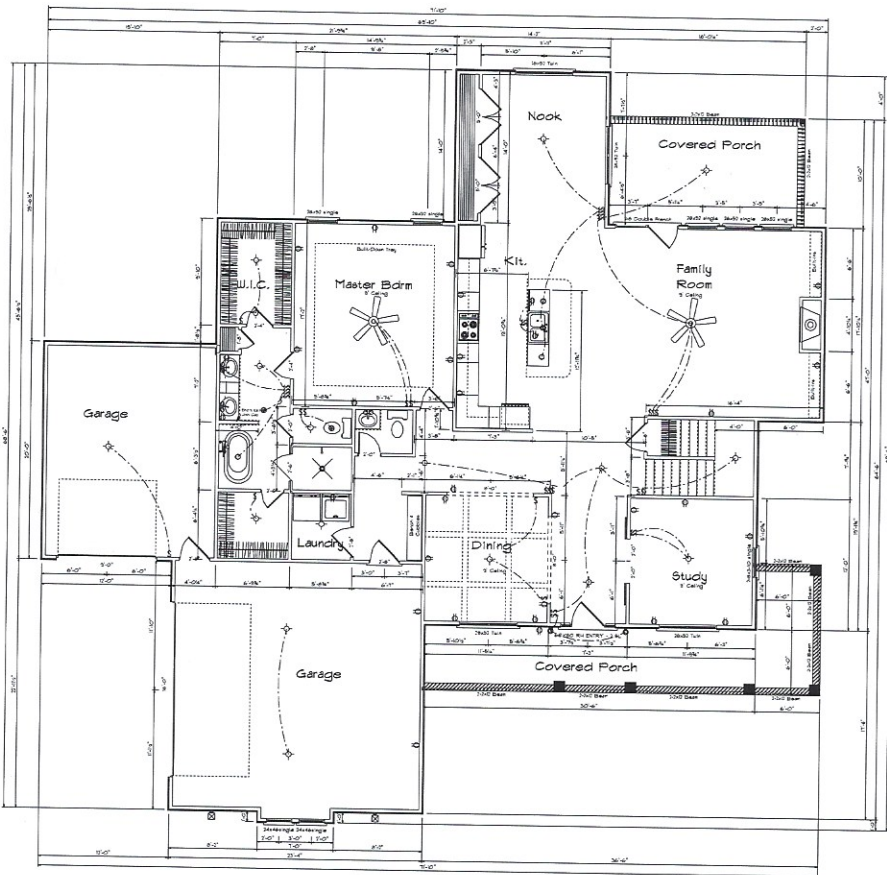

First Floor Plan
Scale: 1/4" = 1'-0"

Kitchen Cabinets

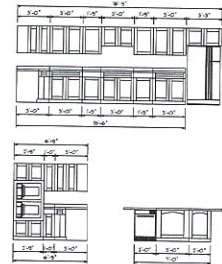

| FIRST FLOOR OPENING SCHEDULE | | | |
|------------------------------|---------------|-------------|---|
| PRODUCT CODE | SIZE | HINGE/COUNT | |
| 60X80 LH ENTRY - 2 SL. | 8'-0" | NA | 1 |
| 38X50 Center | 8'-0" | NA | 1 |
| 08X04 - 4 PANEL - 2 WINDOW | 8'-0" | LI | 1 |
| 80X84 - 8 PANEL - 4 WINDOW | 10'-0" | LI | 1 |
| 1-8 Door Unit | 7'-8" | L | 1 |
| 2-0 Door Unit | 7'-0" | L | 2 |
| 2-0 Door Unit | 7'-0" | L | 1 |
| 2-8 Door Unit | 7'-8" | R | 2 |
| 2-8 Door Unit | 7'-8" | L | 1 |
| 1-0 Doublwing Door Unit | 8'-0" | LR | 2 |
| 4-0 Doublwing Door Unit | 4'-0" | LR | 1 |
| 2-4 Door Unit | 7'-4" | R | 2 |
| 2-4 Door Unit | 7'-4" | R | 2 |
| 30X80 GLASS | 2'-6" | L | 1 |
| 24x48 single | 2'-4" x 4'-8" | N | 2 |
| 28x82 single | 2'-8" x 8'-2" | N | 5 |
| 28x82 Twin | 5'-4" x 8'-2" | NA | 4 |
| 28x82 single | 7'-8" x 8'-2" | N | 2 |

Areas

| | |
|--------------|------|
| First Floor | 2098 |
| Second Floor | 1468 |
| Total Heated | 3567 |
| Garage | 867 |
| Front Porch | 251 |
| Rear Porch | 249 |


SCALE: 1/4" = 1'-0"
DESIGNED BY: [blank]
APPROVED: [blank]

Lot# 2 Lake Shannon

DATE: 10/20/08

DESIGNED BY: [blank]

APPROVED: [blank]

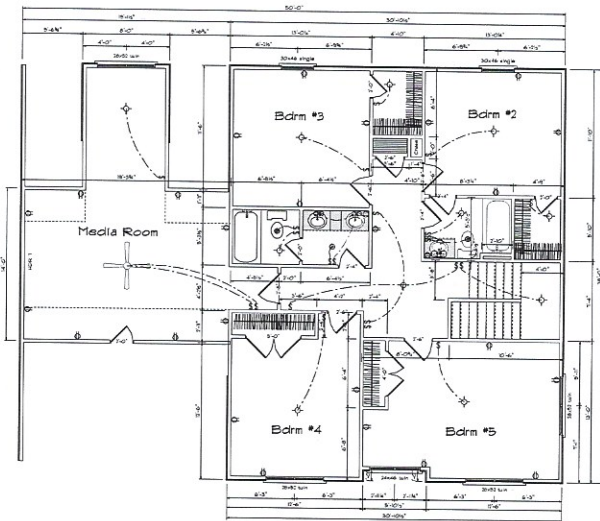

Second Floor Plan

| SECOND FLOOR OPENING SCHEDULE | | | |
|-------------------------------|---------------|-------|-------|
| PRODUCT CODE | SIZE | HINGE | COUNT |
| 2-4 Door Unit | 2'-4" | R | 1 |
| 2-6 Door Unit | 2'-6" | R | 1 |
| 2-0 Doublehung Door Unit | 4'-0" | LR | 1 |
| 2-0 Doublehung Door Unit | 5'-0" | LR | 1 |
| 2-0 Door Unit | 2'-0" | L | 4 |
| 2-4 Door Unit | 2'-4" | R | 1 |
| 2-4 Door Unit | 2'-4" | L | 1 |
| 2-6 Door Unit | 2'-6" | R | 2 |
| 2-6 Door Unit | 2'-6" | L | 2 |
| 2-8 Door Unit | 2'-8" | R | 1 |
| 2-4x6 w/in | 4'-6" x 4'-6" | NN | 1 |
| 2-6x8 w/in | 6'-4" x 8'-2" | NN | 4 |
| 2-0x4-6 single | 2'-0" x 4'-6" | N | 2 |

DATE: 10/20/08
 REVISION:
 DRAWING#

SCALE: 1/4"
 DRAWN BY:
 APPROVED:

Lot# 2 Lake Shannon